




Fact Sheet
State Project No. Z517170000

Proposed Typical Section

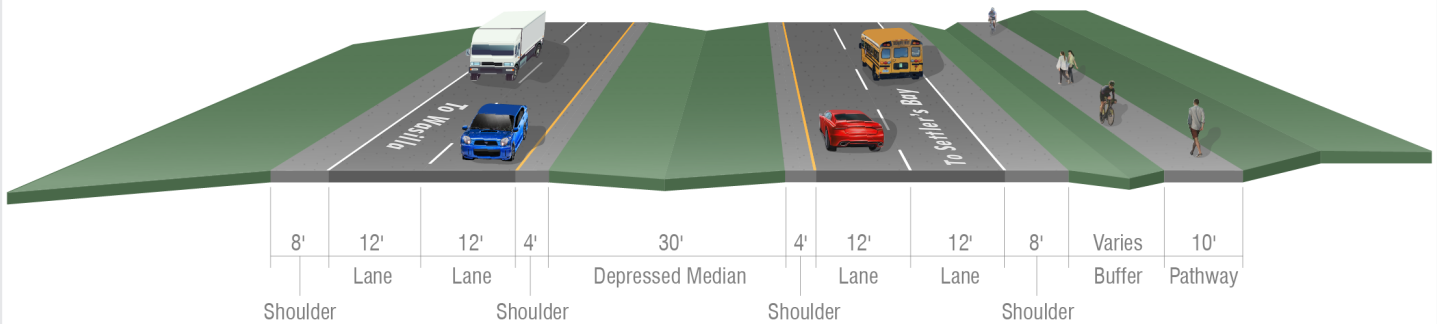

Project Overview

The Alaska Department of Transportation and Public Facilities (DOT&PF) is proposing to reconstruct Knik-Goose Bay (KGB) Road between Vine Road and Settler's Bay Drive in the Matanuska-Susitna Borough. The corridor has high congestion, low performance, and high collision rates, particularly during peak hours, due to limited capacity and numerous driveways. This project will add capacity and correct problems created by unconstrained access, thereby improving safety and reducing congestion. The project will be designed to accommodate both current and projected future traffic volumes.

This project will expand the corridor to a four-lane divided roadway with a separated multi-use pathway on the north side, turn pockets, access control, traffic signals, drainage, and other related improvements.

The project design is approximately 75% complete. The project team is reviewing the proposed design based on updated traffic projections, further evaluating drainage and erosion issues along the corridor, and working with utility companies to relocate impacted facilities. The team will continue to gather public input and coordinate with the adjacent KGB Road: Centaur Avenue to Vine Road project. The next steps are to refine the engineering plans and initiate the appraisal and acquisition of additional right-of-way needed for the project.

In an effort to expedite delivery, construction is proposed to be combined with Phase 2 of the adjacent federally-funded KGB: Centaur Avenue to Vine Road project.

Email:
knikgoosebay@dowl.com

Watch for updates online at:
www.knikgoosebay.com

Last updated:
September 6, 2019

Construction Phasing Plan




For Additional Information Contact:

Tom Schmid, P.E.
DOT&PF Project Manager
(907) 269-0543
tom.schmid@alaska.gov

Rachel Steer
DOWL Public Involvement
(907) 562-2000
rsteer@dowl.com

Project Timeline

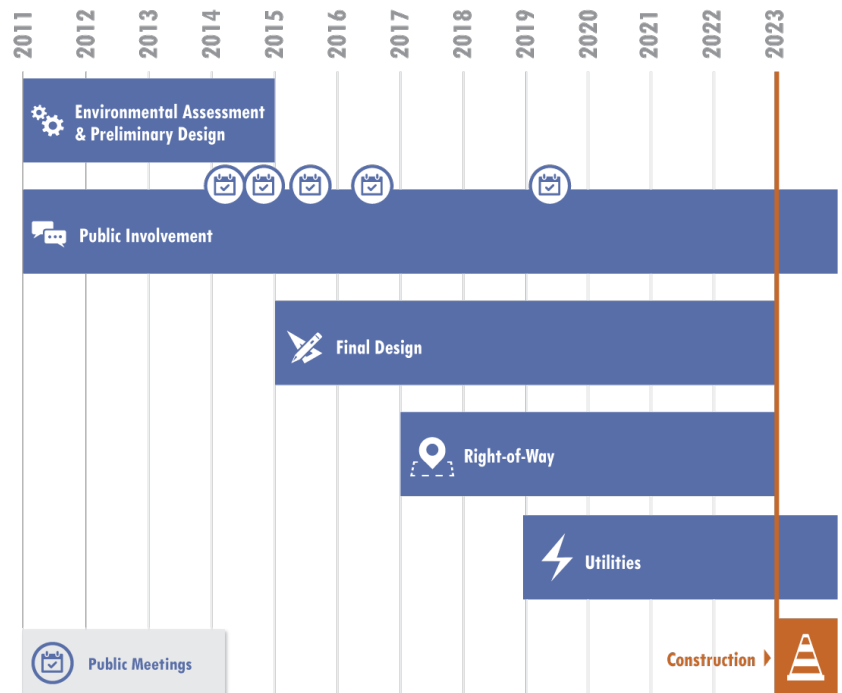

Funding

The proposed project is state funded.